
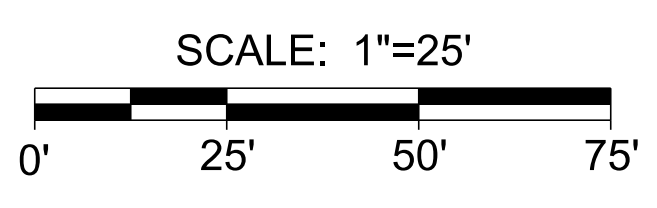
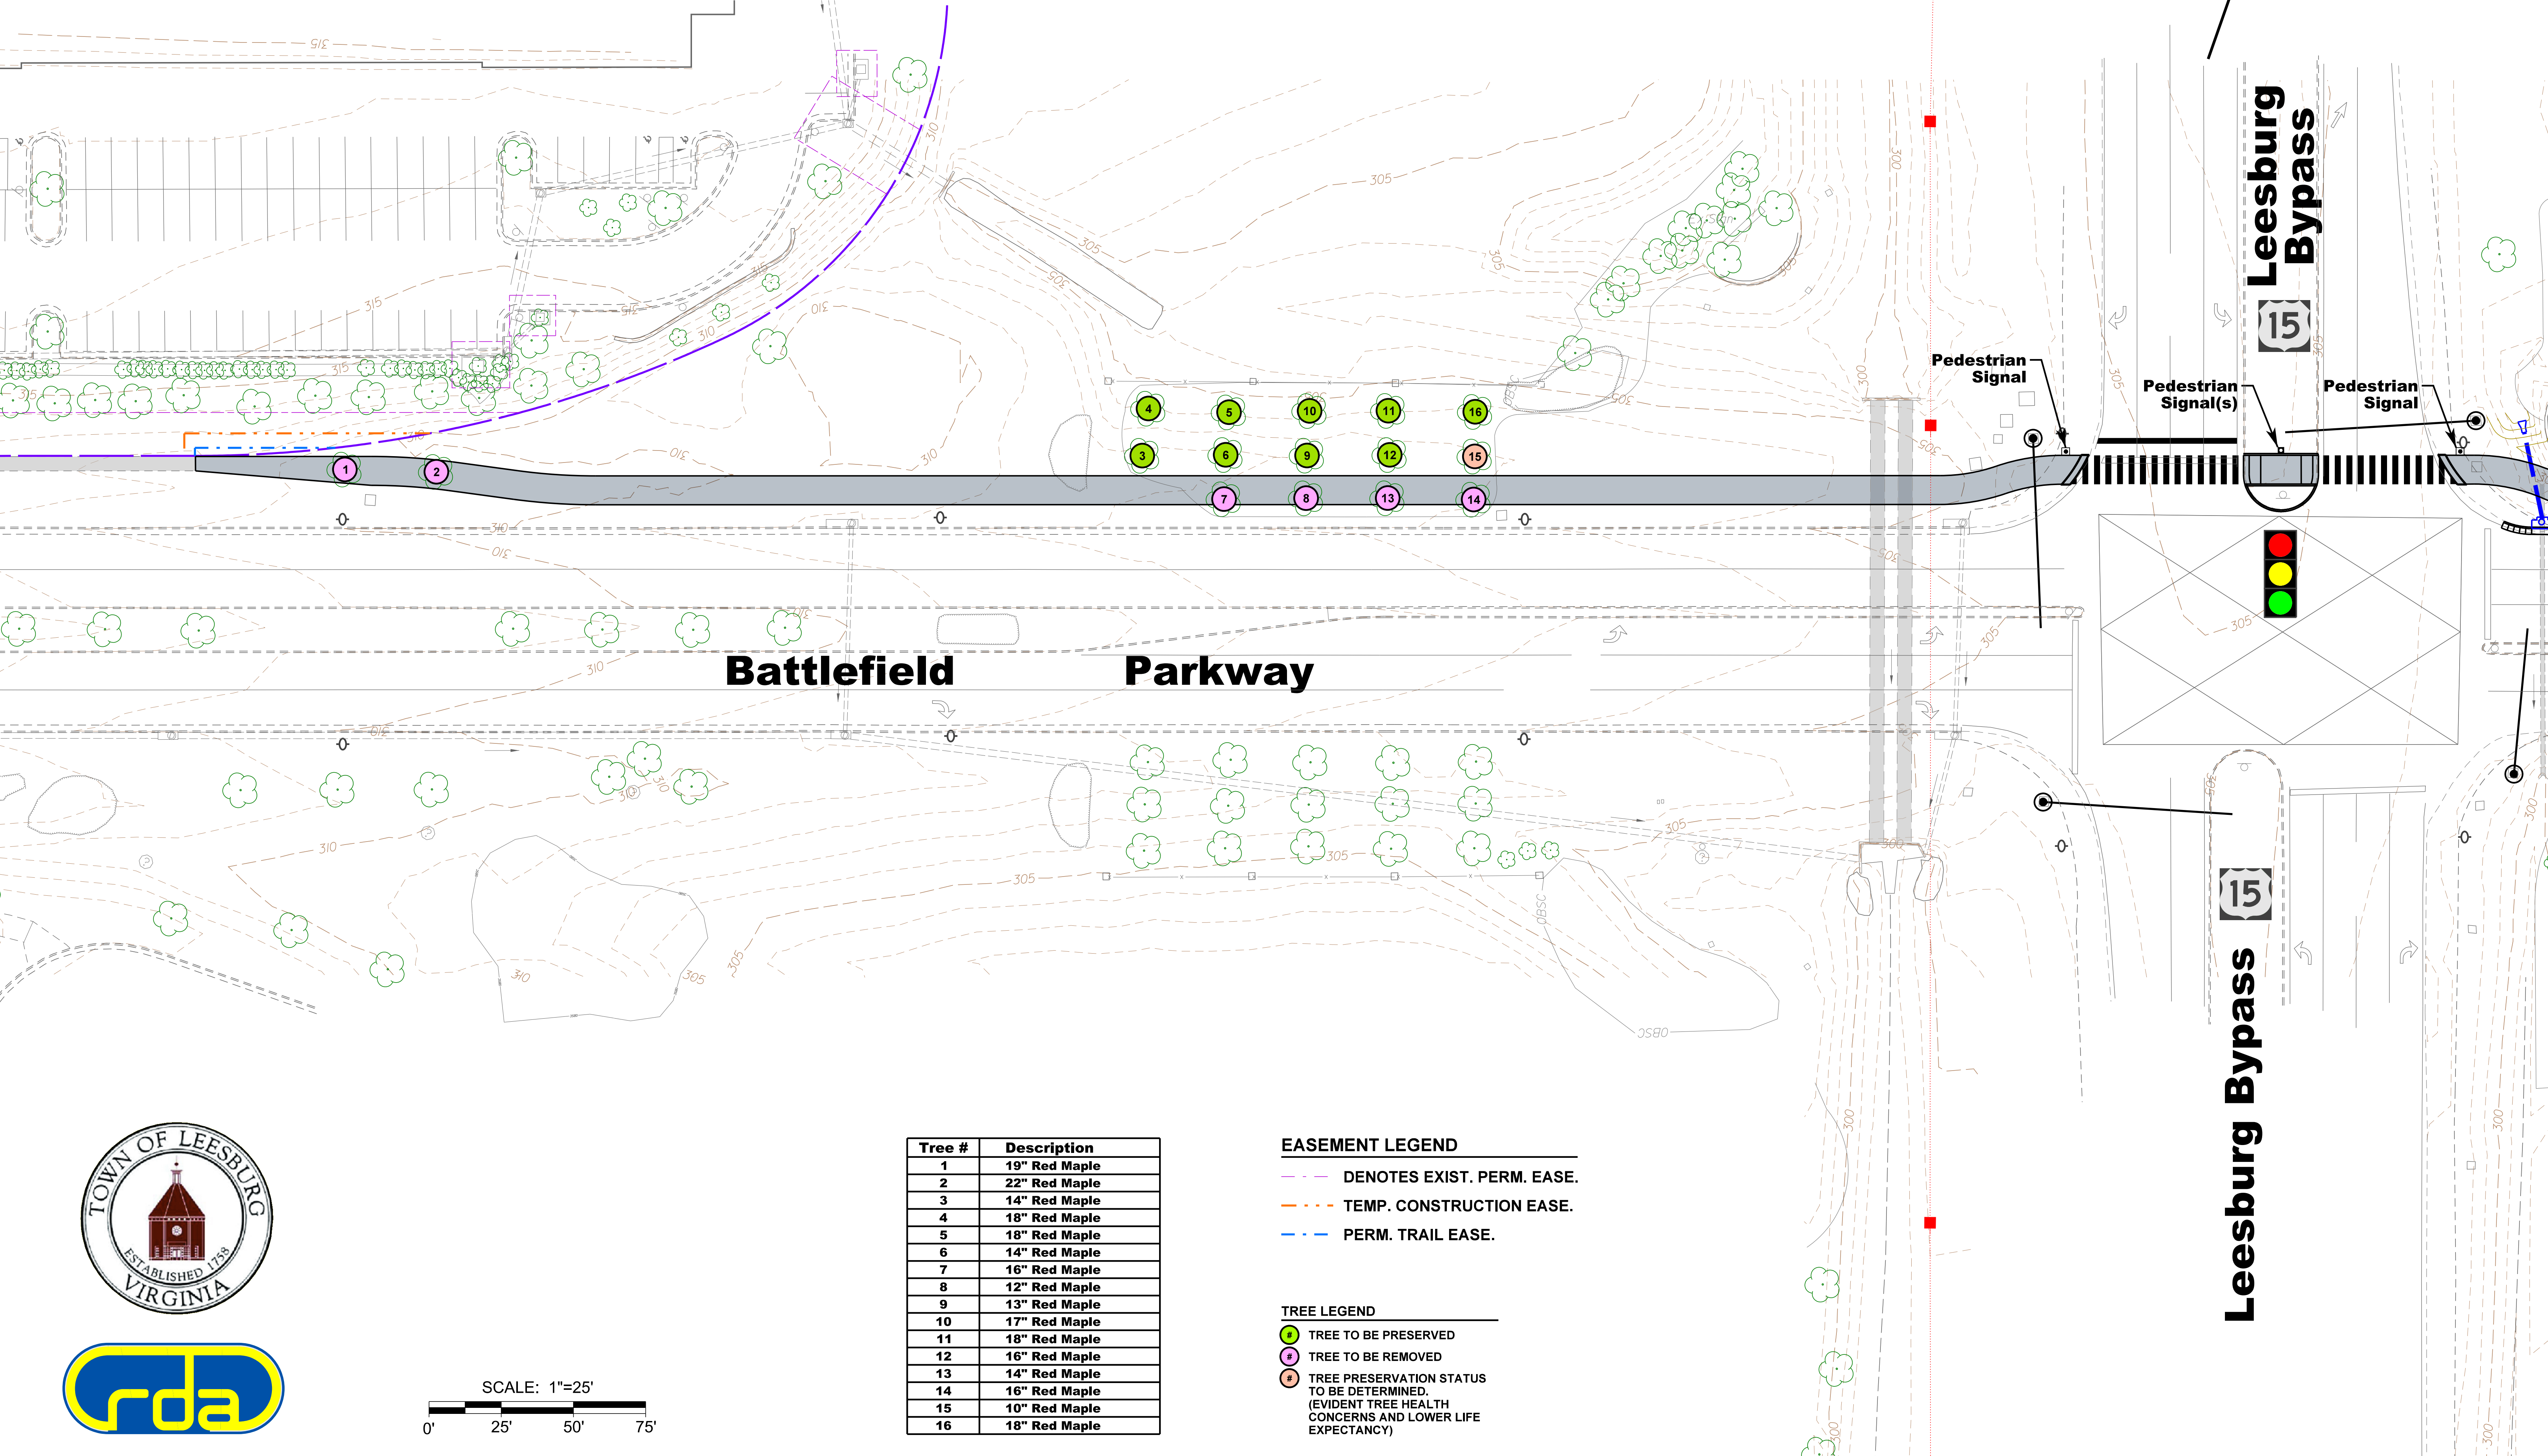


Battlefield Parkway Trail

Across the Route 15 Bypass

Proposed Alignment (West of Rte. 15 Bypass)

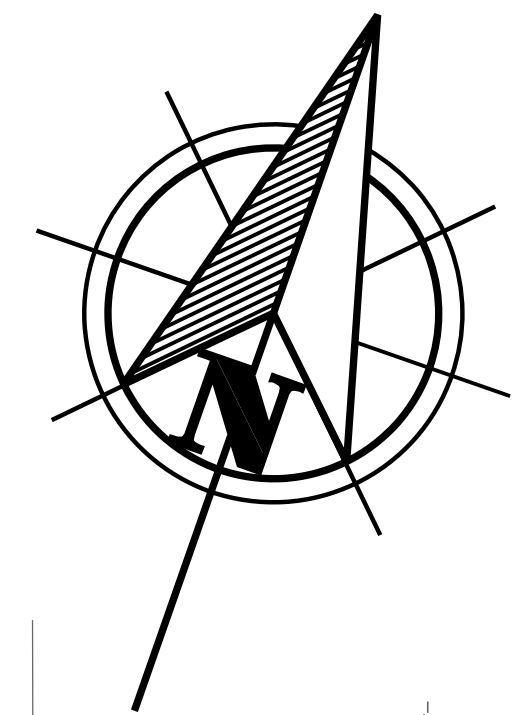

Tree #	Description
1	19" Red Maple
2	22" Red Maple
3	14" Red Maple
4	18" Red Maple
5	18" Red Maple
6	14" Red Maple
7	16" Red Maple
8	12" Red Maple
9	13" Red Maple
10	17" Red Maple
11	18" Red Maple
12	16" Red Maple
13	14" Red Maple
14	16" Red Maple
15	10" Red Maple
16	18" Red Maple

- EASEMENT LEGEND**
- DENOTES EXIST. PERM. EASE.
 - TEMP. CONSTRUCTION EASE.
 - PERM. TRAIL EASE.

- TREE LEGEND**
- TREE TO BE PRESERVED
 - TREE TO BE REMOVED
 - TREE PRESERVATION STATUS TO BE DETERMINED. (EVIDENT TREE HEALTH CONCERNS AND LOWER LIFE EXPECTANCY)